

# CIRCLE J LOOP


HILLIARD SMITH, ET AL  
VOL. 13038, PG. 406

VIRGINIA HARRIS  
VOL. 13038, PG. 411

LOT 3

**LOT 2  
BLOCK "J"**

LOT 1

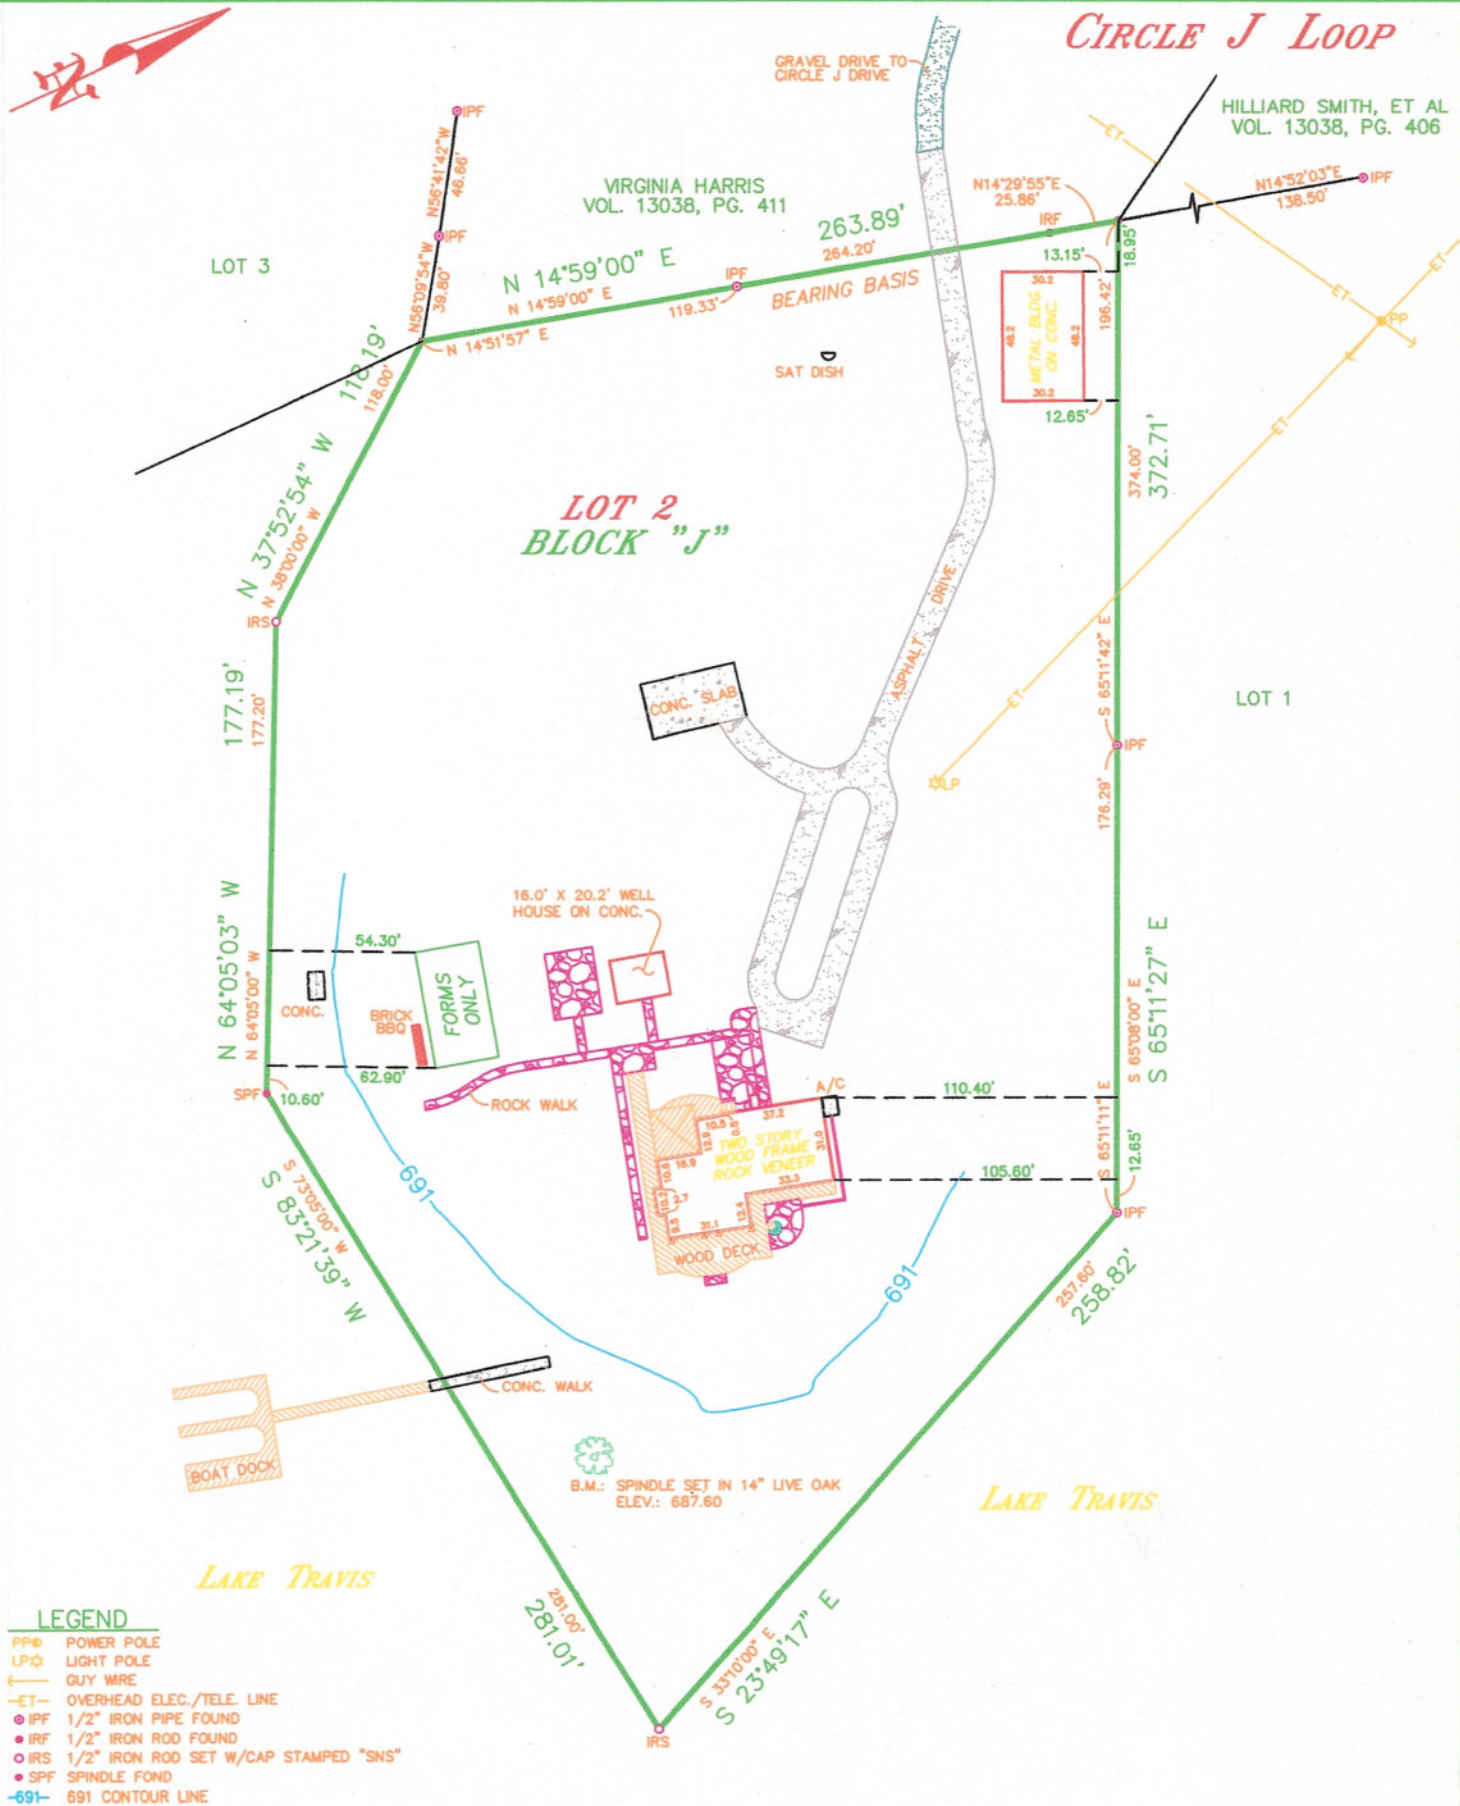

## LEGEND

- PP○ POWER POLE
- LP○ LIGHT POLE
- GUY WIRE
- ET— OVERHEAD ELEC./TELE. LINE
- IPF 1/2" IRON PIPE FOUND
- IRF 1/2" IRON ROD FOUND
- IRS 1/2" IRON ROD SET W/CAP STAMPED "SNS"
- SPF SPINDLE FOND
- 691- 691 CONTOUR LINE

A Title Commitment was NOT furnished to the Surveyor. The only Easements shown hereon are per Plat. The Surveyor does not assume any Liability for existence of any easements and/or restrictions encumbered to the Property.